



| SPACING "D" | ROW "A" | NUMBER OF PLANTS/SQ. FT. |
|-------------|---------|--------------------------|
| 36" O.C. | 31.20" | .12 |
| 30" O.C. | 26.00" | .18 |
| 24" O.C. | 20.76" | .28 |
| 12" O.C. | 10.44" | 1.15 |
| 10" O.C. | 8.64" | 1.66 |
| 8" O.C. | 6.96" | 2.60 |
| 6" O.C. | 5.16" | 4.61 |


NOTE: PLANT QUANTITIES DETERMINED BY MULTIPLYING AREA (SQ. FT.) BY NUMBER OF PLANTS/SQ. FT. FOR REQUIRED SPACING.

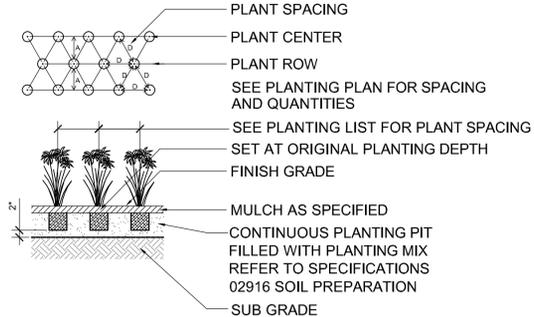


E PERENNIAL PLANTING
SCALE: 1/2" = 1'-0"

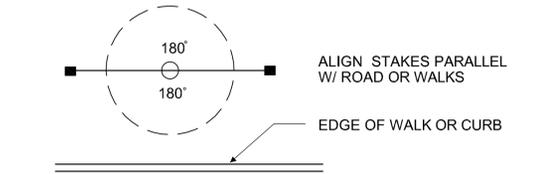

A. TREE STAKING ALONG ROAD OR WALKS

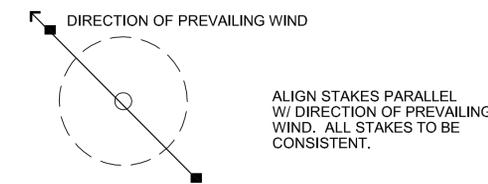

B. TREE STAKING IN OPEN SPACES

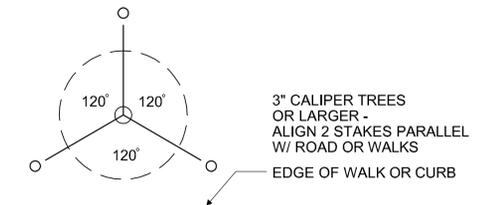

C. TREE GUYING

C TREE STAKING LAYOUT
NO SCALE

NOTE: EXAMINE ENTIRE TREE AND REMOVE ALL NURSERY TAGS, ROPE, STRING, OR SURVEYORS TAPE TO PREVENT FUTURE GIRDLING.

SURROUNDING SOIL SHOULD NOT EXCEED 80% COMPACTION, DRAINAGE WILL BE REQUIRED IF COMPACTED SOILS ARE PRESENT


NYLON STRAP WITH 3/4" GROMMETS, REFER TO SPECIFICATIONS

FASTEN WIRE BELOW POINT OF MAJOR BRANCHING OR TO MAJOR OUTSIDE TRUNK.

2 1/2" HARDWOOD STAKES. ALIGN STAKES PARALLEL W/ ROAD/ WALKS OR PARALLEL W/ DIRECTION OF PREVAILING WIND, REFER TO TREE STAKING DETAIL.


TEMPORARY WATERING BASIN
BREAK APART EDGE OF EXCAVATION W/ SHOVEL AND BLEND PLANT MIX W/ EXISTING SOIL TO PROVIDE TRANSITION TO UNDISTURBED GRADE

UNDISTURBED GRADE
EXCAVATE ONLY TO SPECIFIED PLANTING DEPTH TO ENSURE STABLE BASE

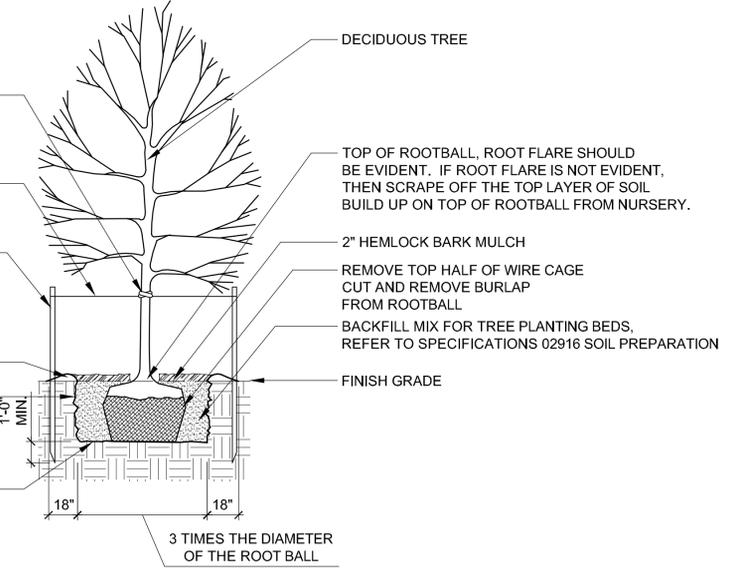


A TREE PLANTING
SCALE 1/4" = 1'-0"

p-decidtree.dwg

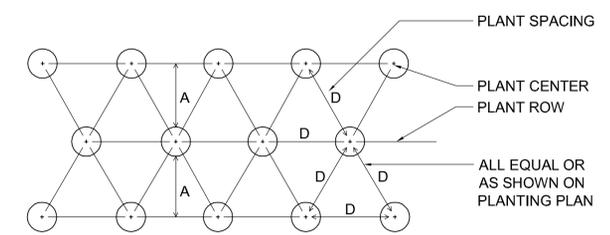

| SPACING "D" | ROW "A" | NUMBER OF PLANTS/SQ. FT. |
|-------------|---------|--------------------------|
| 5' O.C. | 51.96" | 0.04 |
| 4' O.C. | 41.52" | 0.07 |
| 36" O.C. | 31.20" | 0.12 |
| 30" O.C. | 26.00" | 0.18 |
| 24" O.C. | 20.76" | 0.28 |

NOTE: 1. QUANTITY OF SHRUBS AND SPACING AS NOTED IN PLANTING SCHEDULE
2. CONTINUOUS PLANTING PITS FILLED WITH PLANTING MIX PER THE DEPTH AS NOTED IN THE SPECIFICATIONS IS REQUIRED.

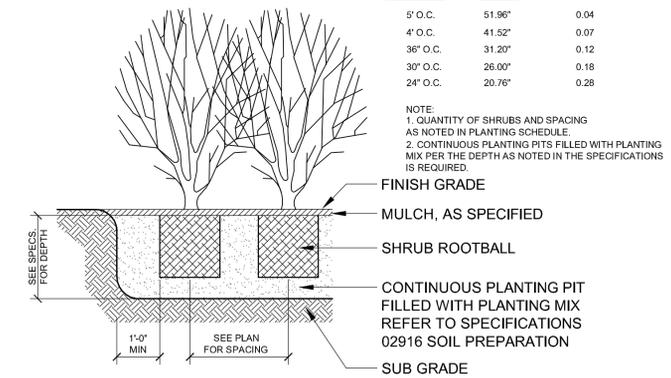

D SHRUB PLANTING
SCALE: 1/2" = 1'-0"

NOTE: EXAMINE ENTIRE TREE AND REMOVE ALL NURSERY TAGS, ROPE, STRING, OR SURVEYORS TAPE TO PREVENT FUTURE GIRDLING.

SURROUNDING SOIL SHOULD NOT EXCEED 80% COMPACTION, DRAINAGE WILL BE REQUIRED IF COMPACTED SOILS ARE PRESENT


12" X 1 1/2" NYLON/COTTON WEAVE TIES WITH 3/4" GROMMETS
1/8" X 7 X 7 STEEL CABLE FASTENED W/ (2) ZINC PLATED CABLE CLAMPS. COVER GUYS W/ 3" OF 3/8" DIA. SLIP PLASTIC TUBING.

TURNBUCKLE, EYE & EYE, ZINC PLATED, 10 5/8" OPEN LENGTH, 3/8" THREAD DIA. INSTALL W/ TURNBUCKLE IN OPEN POSITION.

TEMPORARY WATERING BASIN
(3) DUCKBILL TYPE ANCHORS

BREAK APART EDGE OF EXCAVATION W/ SHOVEL AND BLEND PLANT MIX W/ EXISTING SOIL TO PROVIDE TRANSITION TO UNDISTURBED GRADE.

UNDISTURBED GRADE:
EXCAVATE ONLY TO SPECIFIED PLANTING DEPTH TO ENSURE STABLE BASE

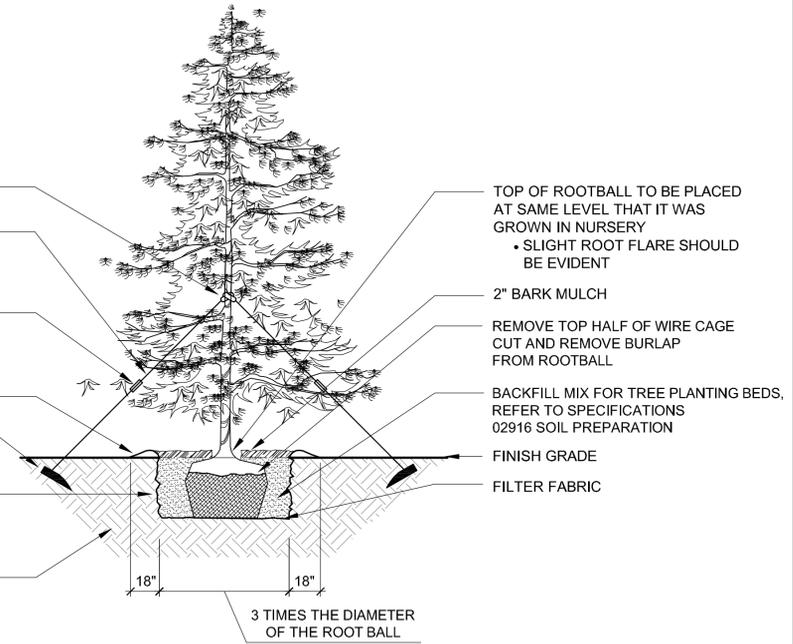

B EVERGREEN PLANTING
SCALE 1/4" = 1'-0"

p-evertree.dwg



LANDSCAPE ARCHITECT



131 CHURCH STREET
BURLINGTON, VT 05401
TEL: 802.862.0098
FAX: 802.865.2440
WWW.SEGROUP.COM

DEVELOPER / APPLICANT

MARTIN'S FOOD OF SOUTH BURLINGTON, INC
P.O. BOX 1000
PORTLAND, ME 04104

OWNER

BERNARD A. GIROUX TRUST
JUNE T. GIROUX TRUST
VICTOR T. GIROUX TRUST
RAMONA. GIROUX TRUST
9318 ROUTE 116
HINESBURG, VT

CIVIL & SITE ENGINEER

O'LEARY-BURKE CIVIL ASSOCIATES, P.L.C.
1 CORPORATE DRIVE, SUITE 1
ESSEX JCT., VT 05452

TRAFFIC CONSULTANT

LAMOUREUX & DICKINSON
14 MORSE DRIVE
ESSEX JCT., VT 05452

ENVIRONMENTAL

VHB / PIONEER
7056 ROUTE 7
NORTH FERRISBURGH, VT 05473

ARCHITECT

BAST & ROOD ARCHITECTS
P.O. BOX 220
HINESBURG, VT 05461

North

Scale: AS NOTED

Date: 11/09/10

Drawn By: mkw

Checked By: mph

Revisions:

| Rev. | Description | Date | By |
|------|---|----------|-----|
| 3 | Amended application with revised building and site plan design. | 04/26/12 | mkw |
| 2 | Amended application with revised site plan design. | 7/26/11 | mkw |
| 1 | Added mature tree heights. | 11/17/10 | mkw |

Title
LANDSCAPE DETAILS

Sheet Number:

L3

Project Number:

File: