
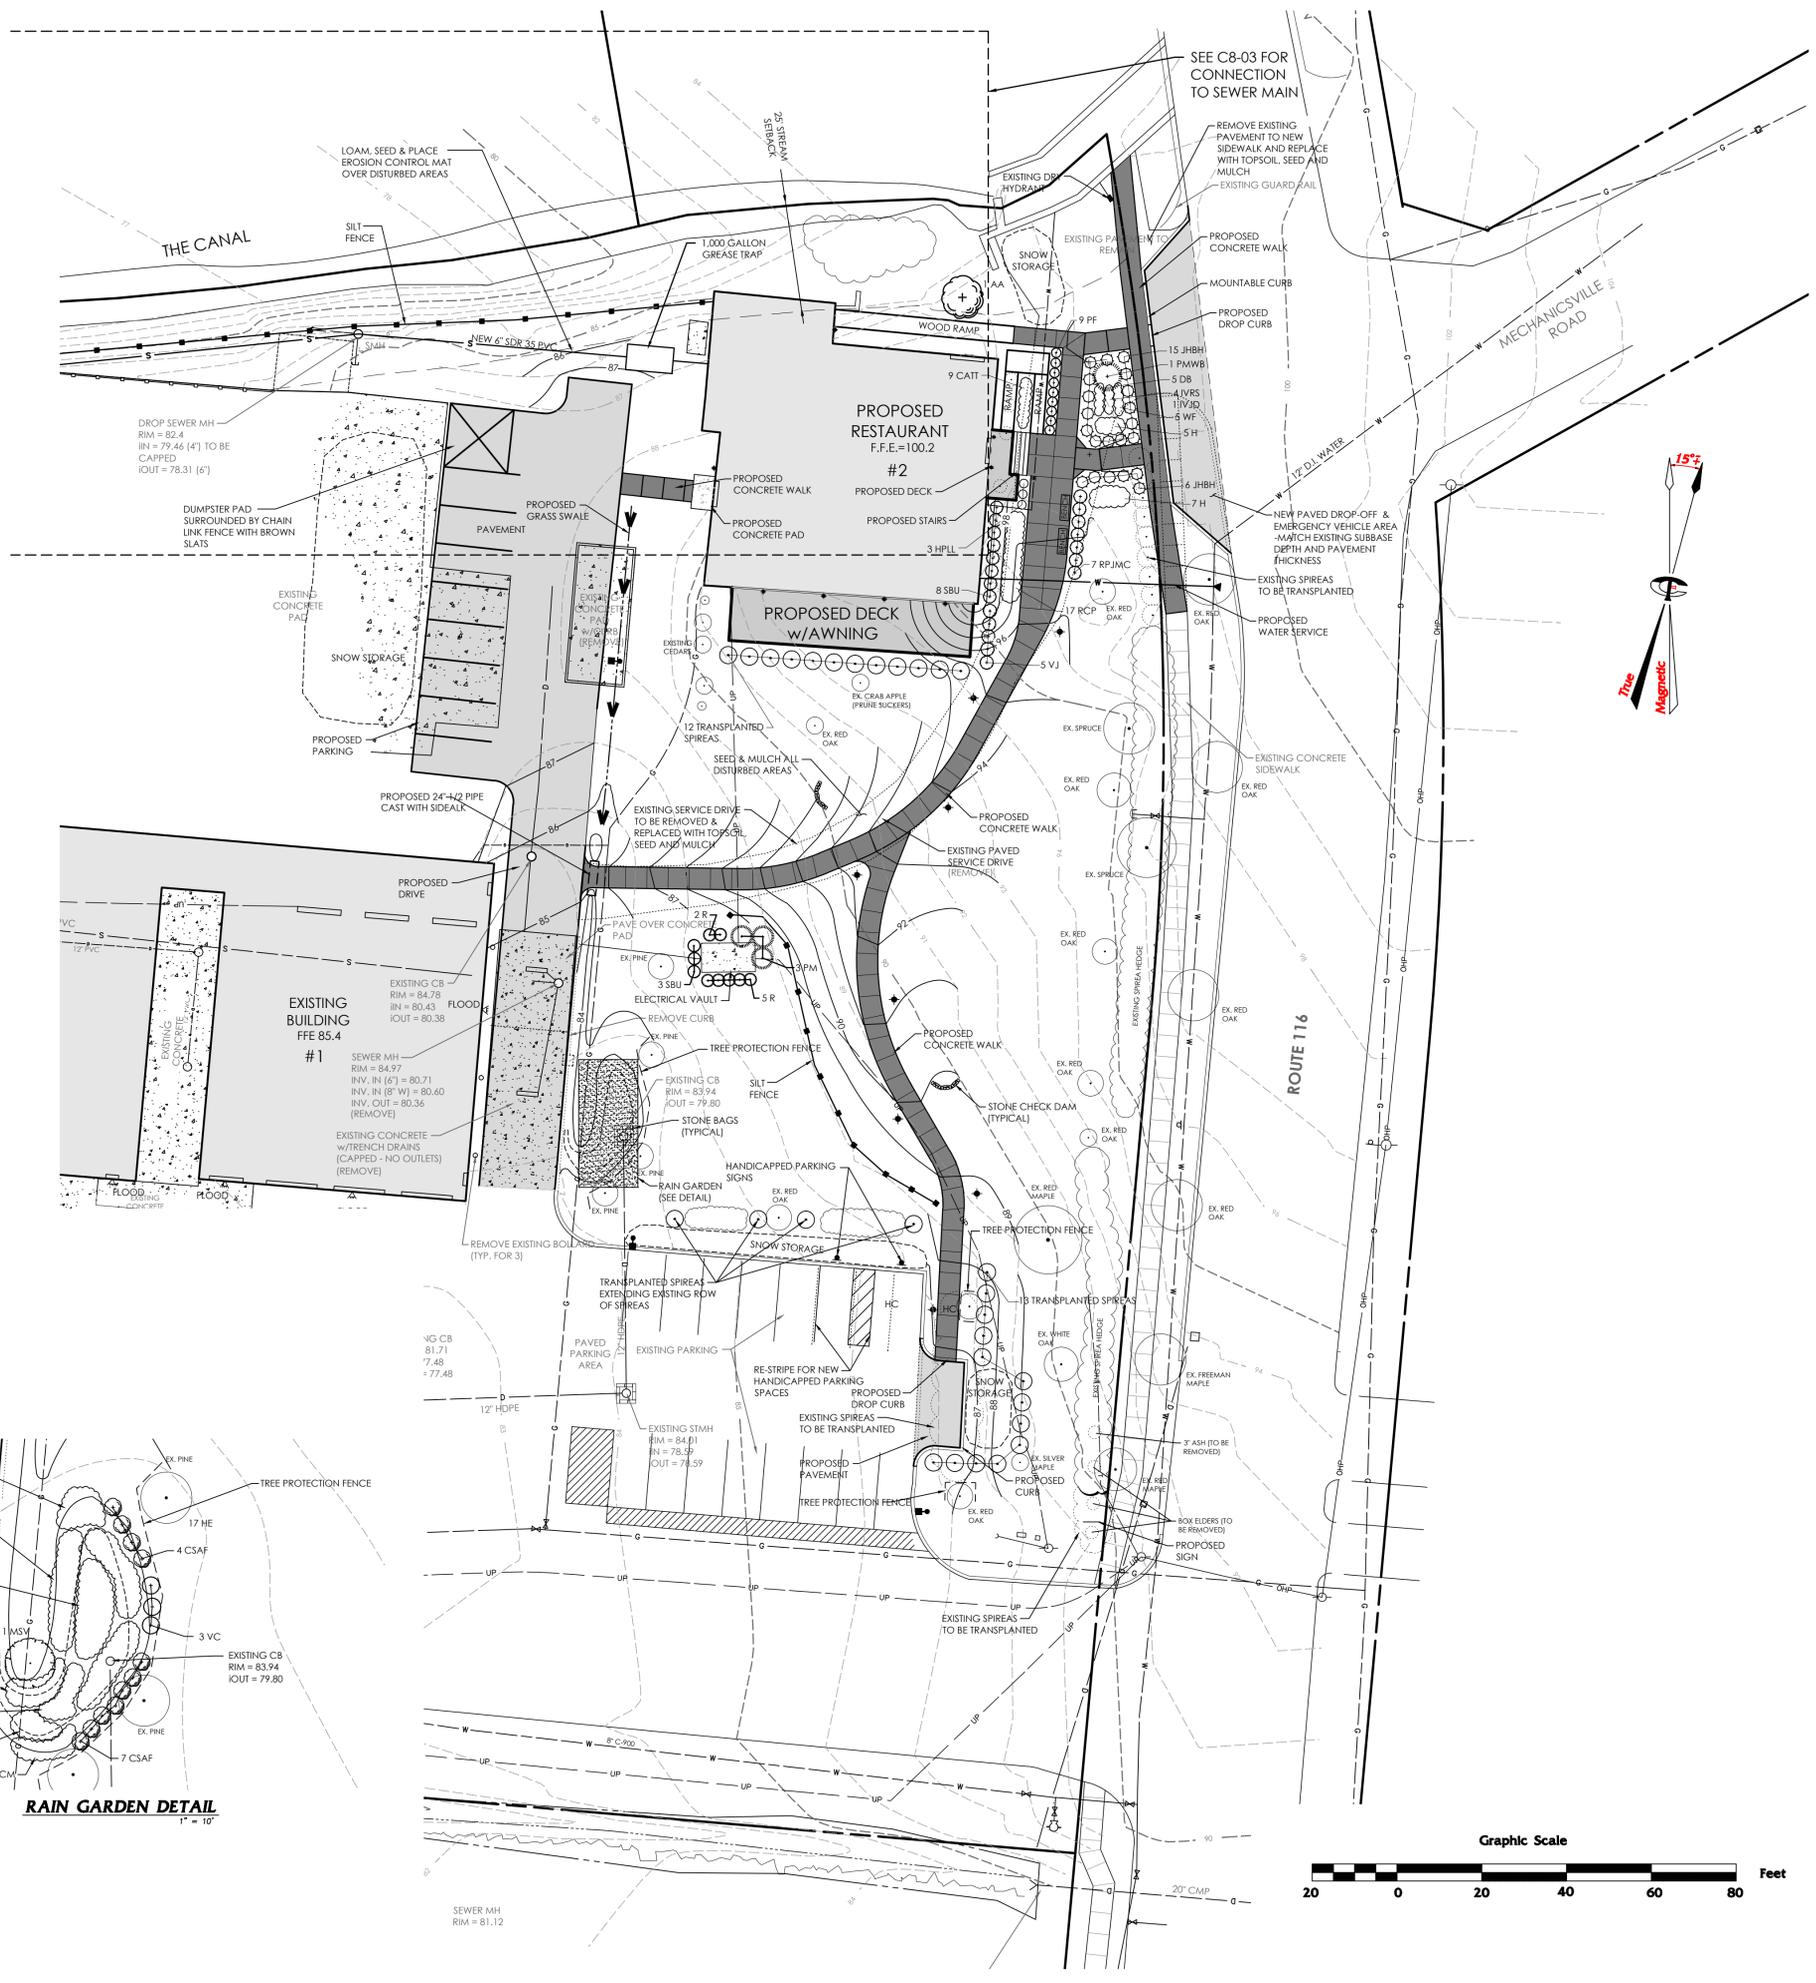
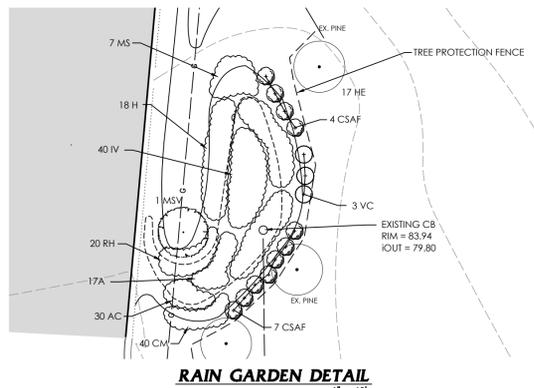


Field Book:

KEY	SCIENTIFIC NAME	COMMON NAME	QUAN.	SIZE	COMMENTS	MATURE
AA	Amelanchier arborea 'Autumn Brilliance'	Autumn Brilliance Serviceberry	1	7 gal.	CONT.	20'-25' clump
CATT	Cotoneaster apiculatus 'Tom Thumb'	Tom Thumb Dwarf Cotoneaster	9	3 gal.	CONT.	12"-18"
CSAF	Cornus sericea 'Farrow'	Artic Fire Dogwood	11	2 gal.	CONT.	3'-4'
DB	Daphne x burkwoodii 'Carol Mackie'	Carol Mackie Daphne	5	7 gal.	CONT.	2'-3'
HPLL	Hydrangea paniculata compacta 'Little Lime'	Little Lime Compact Peegee Hydrangea	3	3 gal.	CONT.	3'-5'
MRS	Ilex verticillata 'Red Sprite'	Red Sprite Winterberry	4	3 gal.	CONT.	3'-4'
NJD	Ilex verticillata 'Jim Dandy'	Jim Dandy Winterberry	1	3 gal.	CONT.	4'-6'
JHBH	Juniperus horizontalis 'Bar Harbor'	Bar Harbor Juniper	21	3 gal.	CONT.	9"-12"
PMVB	Pinus mugo 'White Bud'	White Bud Mugo Pine	1	3 gal.	CONT.	3'-4'
PMM	Pinus mugo mughus	Dwarf Mugo Pine	3	3 gal.	CONT.	3'-8"
PF	Potentilla fruticosa 'Mango Tango'	Mango Tango Potentilla	9	3 gal.	CONT.	2'-2 1/2'
RPJMC	Rhododendron PJM 'compacta'	Compact PJM Rhododendron	7	5 gal.	CONT.	3'-4'
RCP	Rosa	Pink Carpet Rose	17	2 gal.	CONT.	1 1/2'-2'
R	Rosa 'Sea Foam'	Sea Foam Rose	7	2 gal.	CONT.	2'-3'
SBU	Spiraea x bumulda 'Anthony Waterer'	Anthony Waterer Spiraea	8	3 gal.	CONT.	3'-4'
VC	Vaccinium corymbosum	Highbush Blueberry	3	2 gal.	CONT.	4'
VJ	Viburnum juddii	Juddi Viburnum	5	5 gal.	CONT.	5'-7'
WF	Weigela florida 'varietata nana'	Variiegated Rose Weigela	5	3 gal.	CONT.	2'-3'
<b>Perennials</b>						
AC	Amenone canadensis	Windflower	30	4"	CONT.	1'-2'
A	Astilbe	Astilbe	17	4"	CONT.	3'-6'
CA	Caltha palustris	Marsh Marigold	30	4"	CONT.	2'
CM	Convallaria majalis	Lilly-of-the-Valley	40	4"	CONT.	6"
HE	Hemerocallis	Day Lilly	17	4"	CONT.	3'
H	Hosta 'On Stage'	On Stage Hosta	8	4"	CONT.	2'
H	Hosta sieboliana	Siebold Hosta	10	4"	CONT.	2'
H	Hosta 'Stiletto'	Stiletto Hosta	12	#SP5	CONT.	2'
IV	Iris versicolor	Blue Flag Iris	40	4"	CONT.	2'-3'
SM	Matteuccia struthiopteris	Ostrich Fern	7	4"	CONT.	3'-4'
MSV	Miscanthus sinensis variegatus	Japanese Silver Grass	1	4"	CONT.	4'
RH	Rubekia hirta	Black eyed Susans	20	4"	CONT.	1'

Project Reference:

S:\\_LCE DRAWINGS\2011\003 (Cheese Plant)\2-Bedstone-StepPlan.dwg, 9/26/2012 2:30:18 PM

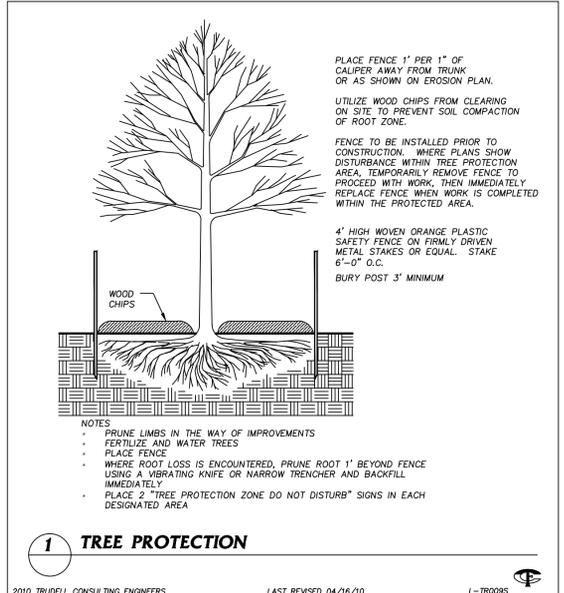

**tce**  
**TRUDELL CONSULTING ENGINEERS**  
 478 BLAIR HARRIS ROAD | WILLISTON, VERMONT 05495  
 802.879.6331 | WWW.TCEVT.COM

Revisions	No.	Description	Date	By
1	SEWER SERVICE		09/10/12	DAB


Use of These Drawings:  
 1. Unless otherwise noted, these Drawings are intended for preliminary planning, coordination with other disciplines or utilities, and/or approval from the regulatory authorities. They are not intended as construction drawings unless noted as such.  
 2. Only drawings specifically marked "For Construction" are intended to be used in conjunction with contract documents, specifications, owner/contractor agreements and to be fully coordinated with other disciplines, including but not limited to, the Architect, if applicable. These Drawings shall not be used for construction layout. Contact TCE for any construction surveying services or to obtain electronic data suitable for construction layout.  
 3. These Drawings are specific to the Project and are not transferable. As instruments of service, these drawings, and copies thereof, furnished by TCE are its exclusive property. Changes to the drawings may only be made by TCE. If errors or omissions are discovered, they shall be brought to the attention of TCE immediately.  
 4. By use of these drawings for construction of the Project, the Owner represents that they have reviewed, approved, and accepted the drawings and have met with all applicable parties/disciplines to insure these plans are properly coordinated with other aspects of the Project. The Owner and Architect, are responsible for any buildings shown, including an area measured five (5) feet around any building.  
 5. It is the User's responsibility to ensure this copy contains the most current revisions.



Project Title: **The Cheese Plant Hinesburg, VT**

Sheet Title: **RESTAURANT SITE PLAN**

Date: 6/13/2012  
 Scale: 1" = 20'  
 Project Number: 2011003-2  
 Drawn By: PJM  
 Project Engineer: DAB  
 Approved By: \_\_\_\_\_

 

**C2-02**