



white + burke

REAL ESTATE INVESTMENT ADVISORS

Founded in 1990  
20 Years of Strategic Advice

### Hannaford Supermarket & Pharmacy - Signage

In accordance with Section 5.4 "Sign Regulation," Hannaford is proposing a free-standing and two wall-mounted signs as part of the site plan and conditional use review by the Development Review Board.

#### Free-Standing Sign

As can be seen on the exhibit and plans, Hannaford is proposing a 14.58 square foot, 4.5' tall free-standing sign at the entrance to the site. This sign will consist of the Hannaford logo and red cut-out letters. The sign will have "push-through" internal illumination that illuminates only the letters and logo, not the background. The base will be split-faced CMU similar to the red-brick-like material on the base of the building facade. And the sign face will be Ivorene to match the building exterior color.

#### Wall-Mounted Signs


As shown on the architectural rendering, drawing, and enclosed sign exhibits, Hannaford is requesting DRB approval for two wall-mounted signs. The logo sign is 14 square feet and the Hannaford Supermarket and Pharmacy sign is 80 square feet, for a total of 94 square feet - below the maximum allowable area of 100 square feet for wall-mounted signs. These will be mounted on the glass window portion of the gabled entry to the store.




ITEM B: ONE (1) D/F NON-ILLUM. MONUMENT SIGN

SCALE: 1/2" = 1' - 0"

145F

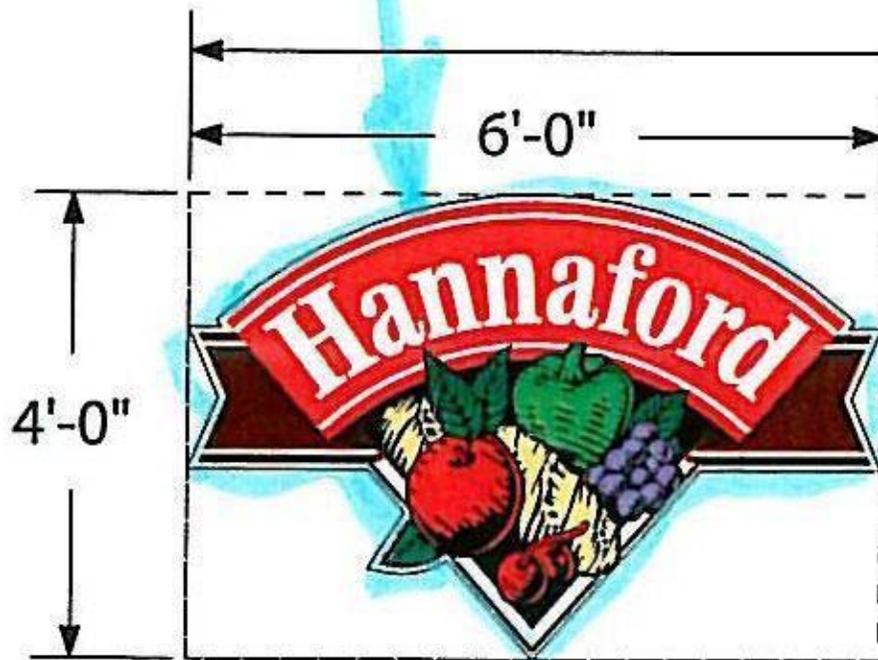

**Hannaford Supermarket & Pharmacy**  
**Hinesburg, Vermont**  
**Wall Sign #1**  
**11/09/10**

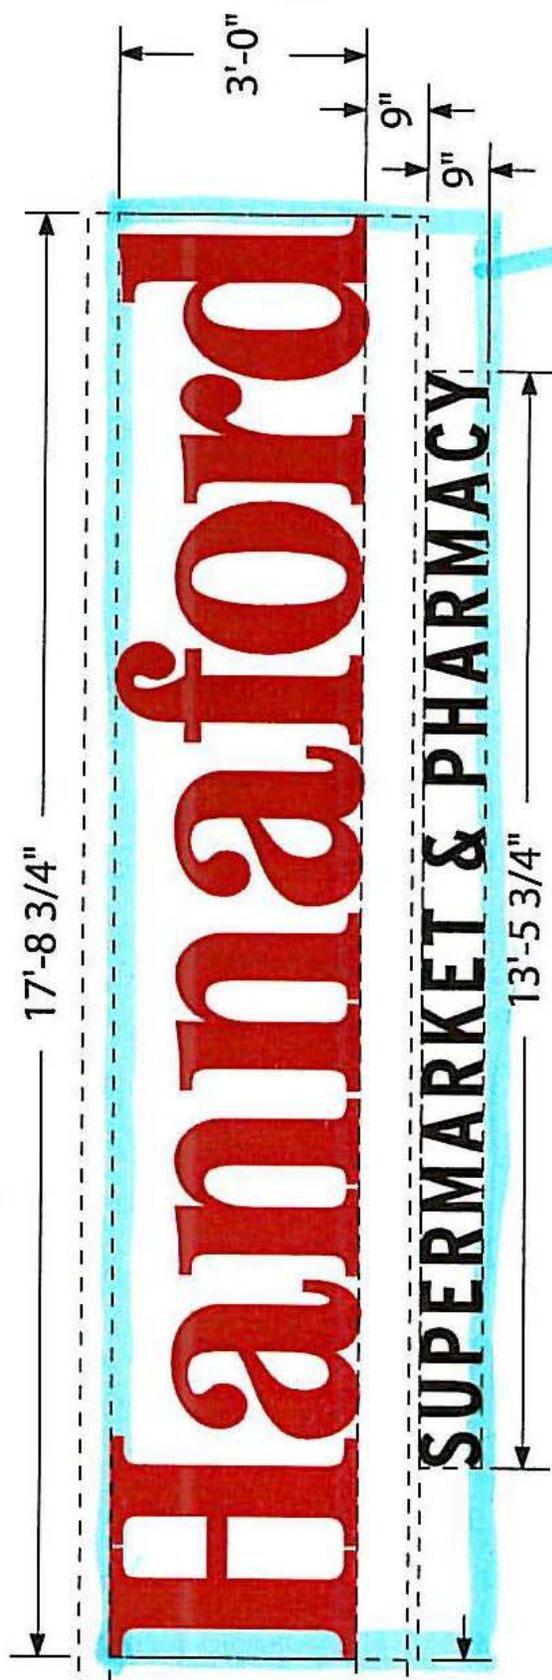

4.5'

79.78-80 (SF)

17.73'

Hannaford Supermarket &  
Pharmacy  
Hinesburg, Vermont  
Wall Sign #2  
11/09/10