


TWO WAY STREET  
1" = 10'-0"

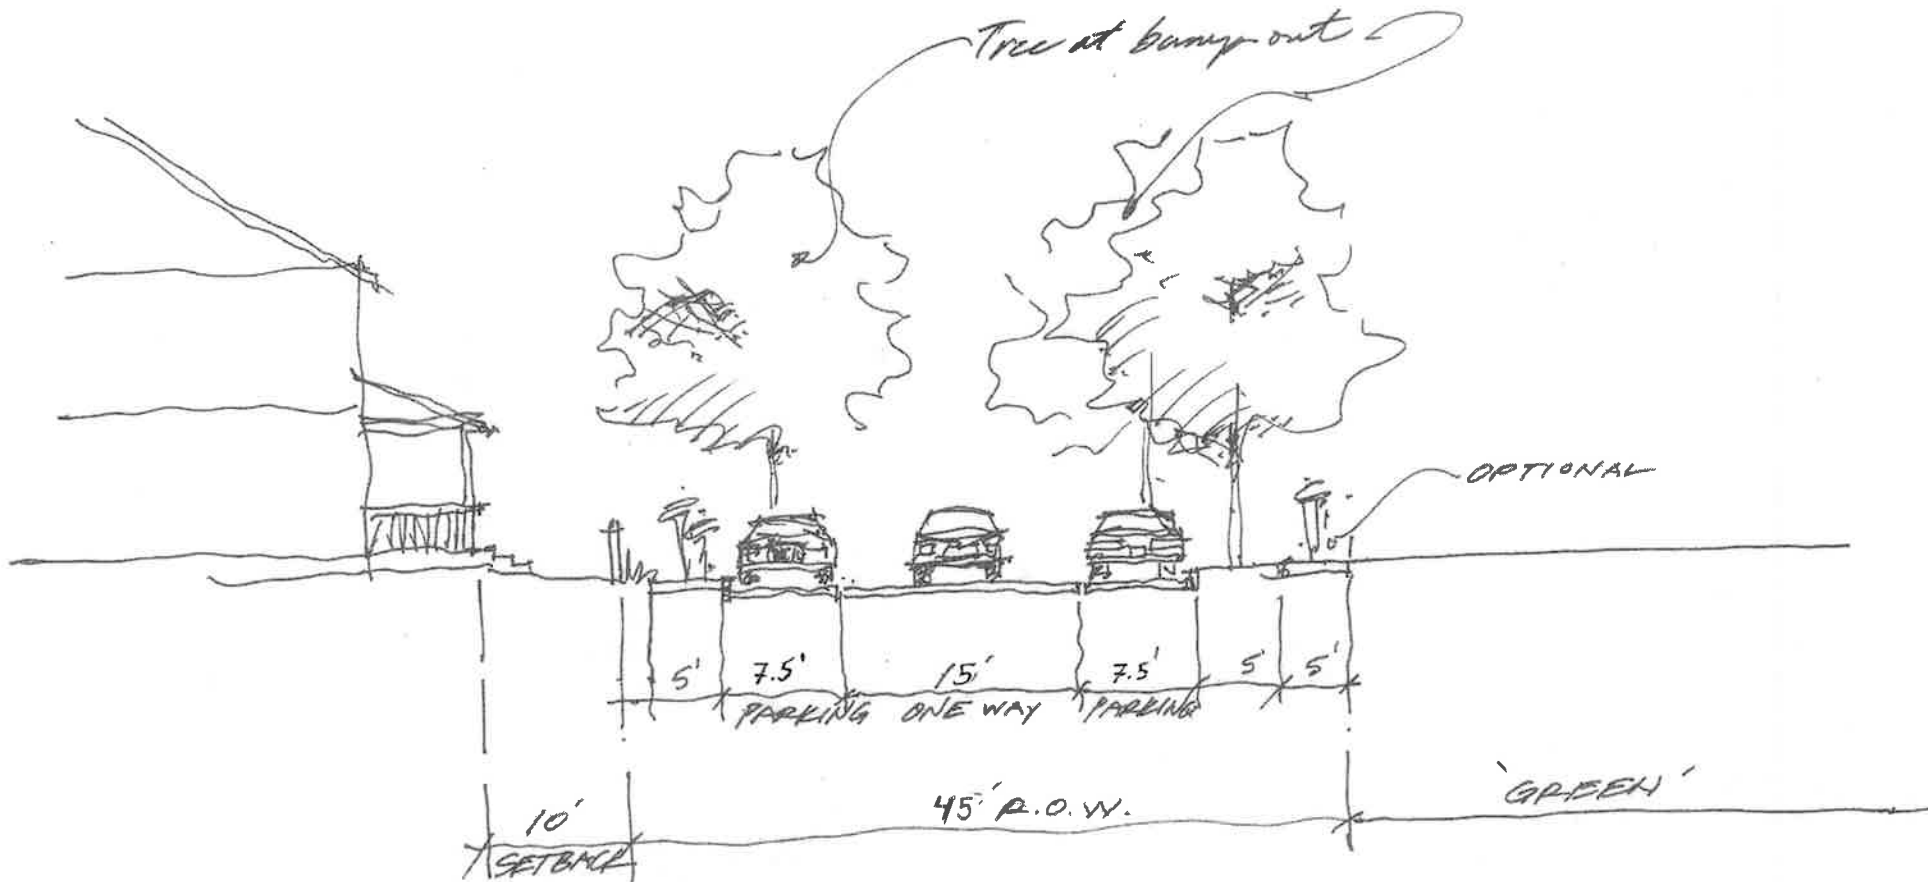

ONE WAY STREET AROUND GREEN

1" = 10'-0"