

LEGEND

- PROPERTY BOUNDARY
- OTHER PROPERTY LINE
- SIDELINE OF EASEMENT
- CONTOUR LINE (USGS & DATUM)
- 344 PROPOSED FINISH GRADE CONTOUR
- EDGE OF WOODED AREA
- EDGE OF WETLAND (CLASS III)
- EXISTING IRON PIPE
- EXISTING CONCRETE MONUMENT
- IRON PIPE (TO BE SET)
- PROPERTY BOUNDARY
- CHAIN LINK FENCE
- EXISTING ELECTRIC/TELEPHONE LINE
- EXISTING SEWERLINE
- EXISTING STORMLINE
- EXISTING WATERLINE
- PROPOSED CONCRETE CURB
- EXISTING/PROPOSED HYDRANT
- SOIL TYPE & BOUNDARY

(NOTE: PROPOSED UTILITIES ARE SHOWN AS A SOLID LINE)

ALL PAVEMENT SHALL BE STANDARD DUTY BITUMINOUS CONCRETE PAVEMENT EXCEPT AS FOLLOWS:

- HEAVY DUTY PAVEMENT
- CONCRETE PAVEMENT

SIGN LEGEND:

- R7-8 12"x18" RESERVED PARKING
- R1-1 30"x30" STOP
- VAN ACCESSIBLE R7-8A 12"x6'

SITE LAYOUT NOTES:

- ALL BARRIER FREE PARKING SPACES ARE TO RECEIVE BARRIER FREE SIGNS AND PAVEMENT MARKINGS AS ILLUSTRATED ON THE DETAIL SHEETS.
- ALL CURBING MATERIALS SHALL MEET THE REQUIREMENTS OF THE VERMONT DEPARTMENT OF TRANSPORTATION SPECIFICATIONS AND BE PLACED AT THE LOCATIONS SHOWN ON THE PLAN.
- ALL DIMENSIONING, UNLESS NOTED OTHERWISE, IS TO THE FACE OF THE CURB, THE EDGE OF THE PAVEMENT OR THE FACE OF THE BUILDING.
- EXCEPT WHERE INDICATED OTHERWISE, THE PAVEMENT IS TO BE STANDARD DUTY PAVEMENT.

ADA RAMPS:

REQUIRED WHERE SIDEWALK LEADS TO A TRAVELWAY OR CROSSWALK. MUST INCLUDE TACTILE WARNING STRIPS THAT MEET THE U.S. DEPT. OF JUSTICE AND ADA STANDARDS.


- TACTILE WARNING STRIP

PAVEMENT MARKINGS LEGEND:

- 4" DYCL - 4" WIDTH DOUBLE YELLOW CENTERLINE
- 4" SYLL - 4" WIDTH SOLID YELLOW LANE LINE
- 4" SWLL - 4" WIDTH SOLID WHITE LANE LINE
- 4" SL - 12" WIDTH SOLID WHITE STOP LINE

ALL PARKING STALLS SHALL BE 4" WIDTH SINGLE SOLID YELLOW LINE EXCEPT AS SHOWN ON THE SITE LAYOUT PLAN.

ALL SIGNAGE & STRIPPING SHALL CONFORM TO THE STANDARDS FOR SIZE, HEIGHT, LOCATION, COLOR, INSTALLATION AND REFLECTIVITY SET FORTH IN THE MANUAL ON UNIFORM TRAFFIC CONTROL DEVICES (MUTCD).

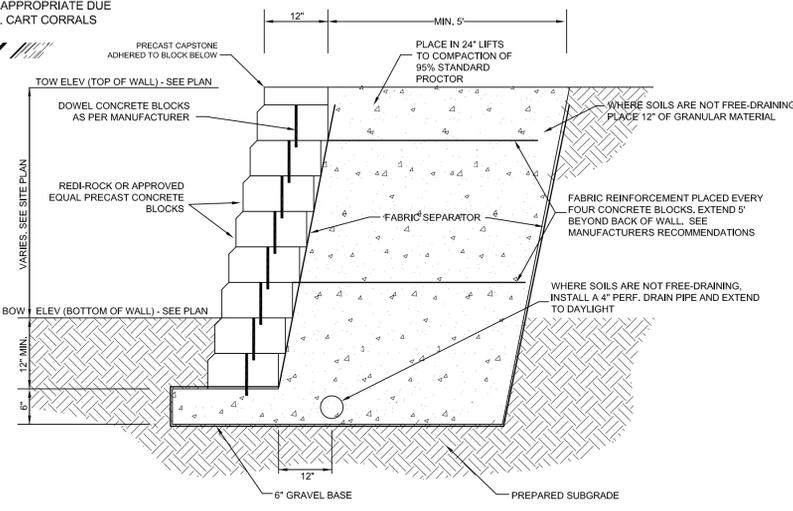

DATE	REVISION	BY
SURVEY	<input type="checkbox"/> RECORD DRAWING	DATE
OTHERS	<input type="checkbox"/> FINAL	11-09-10
DESIGN	<input type="checkbox"/> PRELIMINARY	JOB#
DRAWN	<input type="checkbox"/> SKETCH/CONCEPT	9066
PLJ		FILE
CHECKED		CURRENT
DWB		PLAN SHEET #
SCALE		
1" = 30'		

Hannaford Supermarket & Pharmacy
 Commerce Street Hinesburg, VT
30-Scale Site Plan



GRAPHIC SCALE

