

THOMAS

SIGN & AWNING CO INC

4590 118TH Avenue North
Clearwater, Florida 33762

800-526-3325

www.thomassign.com

CLIENT

Hannaford

Design Number:

48396 A PROD

Installation Address:

Hinesburg, VT

Project Identity Number:

45018

Sales Associate: Project Team:

Bernie Brooks JoAnne Linteau

Designer: Date:

JRR 01-14-2011

Project Notes:

X

Project completion X

Municipality:

X

Square Footage Allowable: X

Square Footage Shown: 14.58'

Project Updates:

Revision 1: Added sub copy and changed to red bricks 07/18/11 JSL

REVISION 2: Color changes and base material 05/24/12 GAW

Approval:

Approved

DATE:

Approved as noted

DATE:

Revise & Re-Submit

DATE:

The designs, concepts, drawings and specifications provided are the exclusive property of Thomas Sign & Awning Company and may not be reproduced in any way, shape or fashion without the express written permission of Thomas Sign & Awning Company


Page Sheet

1 1 of 1

Local: 727-573-7757

Fax: 727-573-0328



- F1 FABRICATION NOTES
- V1 VINYL COLORS
- P1 PAINT NOTES
- E1 ELECTRICAL NOTES

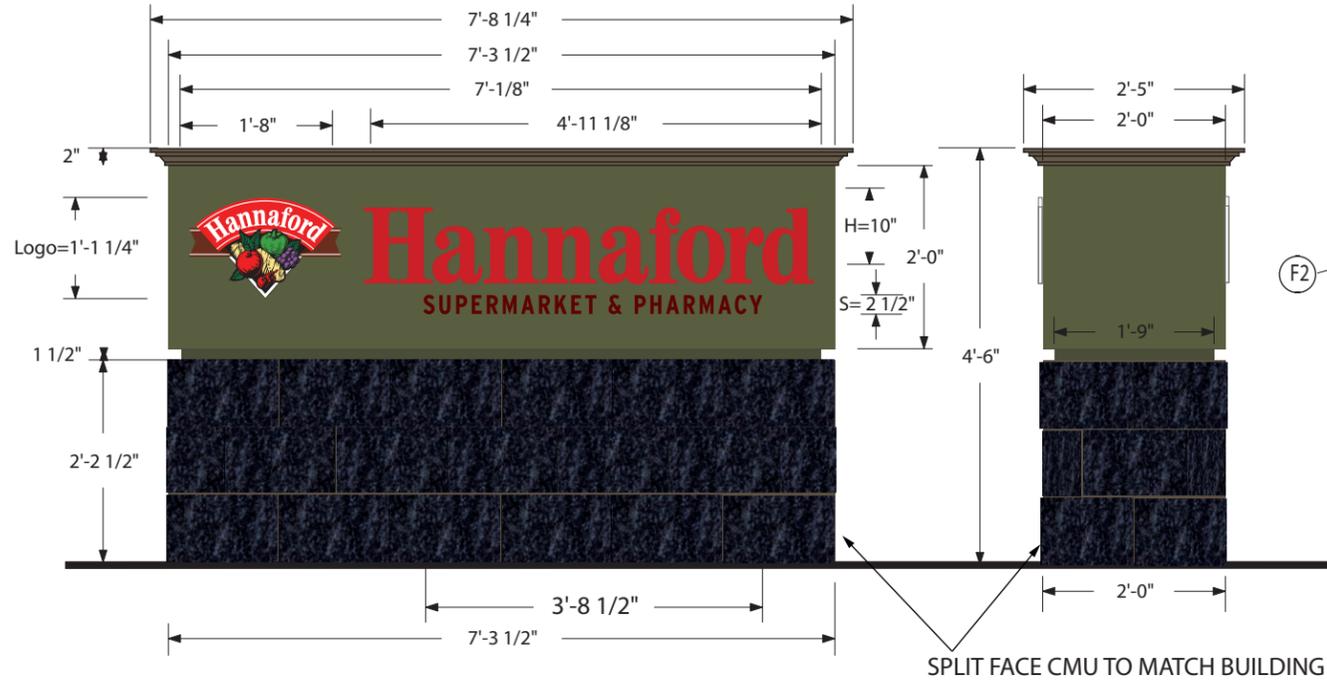

THIS ARTICLE IS INTENDED TO BE INSTALLED IN ACCORDANCE WITH THE REQUIREMENTS OF ARTICLE 600 OF THE NATIONAL ELECTRICAL CODE AND/OR OTHER APPLICABLE LOCAL CODES. THIS INCLUDES PROPER GROUNDING AND BONDING OF THE SIGN

ELECTRICAL SPECIFICATIONS				
PLASTIC SIGN BALLAST-HIGH OUTPUT 800 MA AT 120 VOLT 60 HZ				
BALLAST #	LAMP CURRENT	MAX LINE CURRENT AMPS	MAX INPUT WATTS	OPEN CIRCUIT VOLTAGE
1 ESB 432-14	.800	2.34	280	600
X X	X	X	X	X
X X	X	X	X	X
TOTAL		2.34	280	600


(1) 20 AMP-277 VOLT CIRCUIT REQUIRED

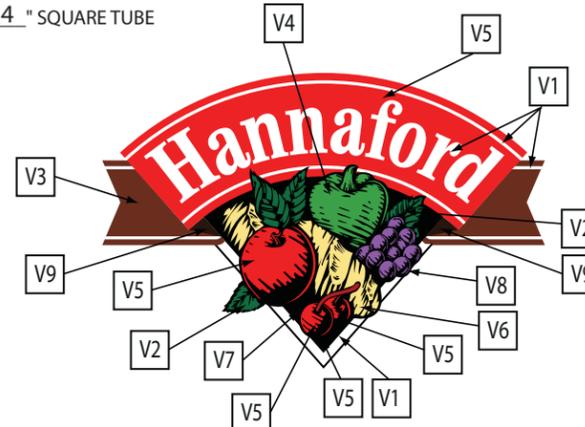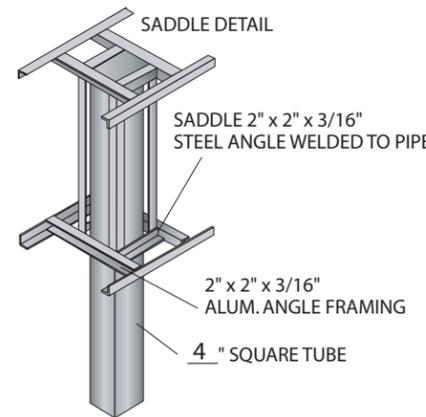

Proposed Monument Sign



SCALE: 1/2" = 1'-0"

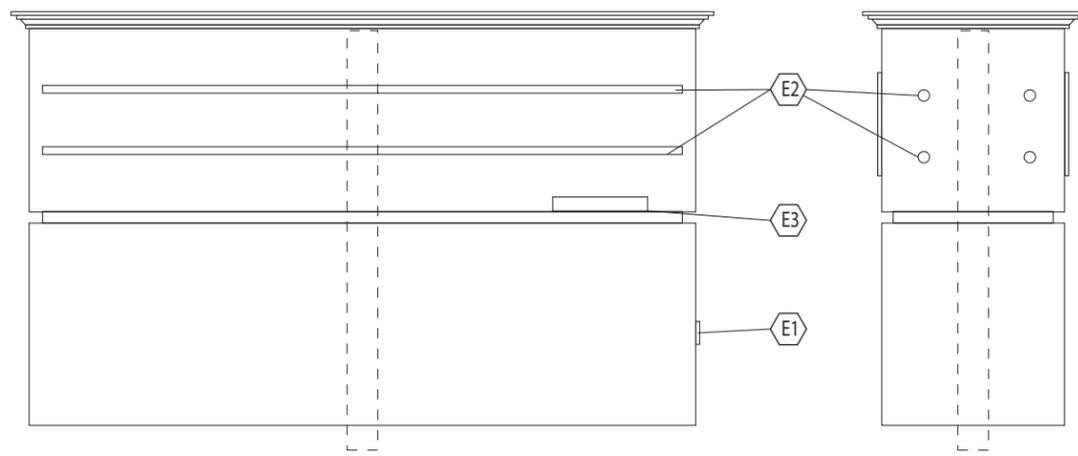

Electrical Detail

SCALE: 1/2" = 1'-0"

TOTAL SQFT = 14.58'

PART #

ESTIMATE #

MATERIAL FOR FREE-STANDING SIGN

EXT. FILLER: .063" ALUMINUM

FRAMING: 2" X 2" X 3/16" ANGLE

FACES: .125" ROUTED ALUMINUM EMB.

RETAINER: X

LIGHTING: D/HO FLUORESCENT LAMPS

POLE COVERS: .063" ALUMINUM

SUPPORTS: 4" X 4" X 1/4" SQUARE TUBE STUB: X

GRAPHICS: 3M DIGITAL/VINYL GRAPHICS GPS

COLOR FOR FREE-STANDING SIGN

FILLER: TO MATCH JIM HARDIE JH50-30 "MOUNTAIN SAGE"

REVEAL: TO MATCH JIM HARDIE JH50-30 "MOUNTAIN SAGE"

POLE COVER: SPLIT FACE BLOCK (MATCH BUILDING)

FACE BKGD: TO MATCH JIM HARDIE JH40-30 "TIMBER BARK"

FABRICATION NOTES

- 1) .125" ALUMINUM ROUTED FACE
- 2) .75" ROUTED PUSH THRU LETTERS AND LOGO
- 3) TOP CORNICE DETAIL BY TSYA
- 4) .063" ALUMINUM POLE COVER
- 5) ROUTED BACKED WITH PLEX
- 6) X

PAINT COLORS

- 1) SPLIT FACE BLOCK MEDIUM BROWN
- 2) TO MATCH JIM HARDIE JH50-30 "MOUNTAIN SAGE"
- 3) TO MATCH JIM HARDIE JH40-30 "TIMBER BARK"
- 4) X

VINYL COLOR

- 1) WHITE (LETTERS & OUTLINE)
- 2) 3M #3632-146 LIGHT KELLY GREEN (LEAVES)
- 3) 3M #3632-63 RUST BROWN (BANNER "WINGS"; CHERRY STEM)
- 4) 3M #3632-156 VIVID GREEN (PEPPER)
- 5) 3M #3632-33 RED (APPLE, CHERRY, BANNER)
- 6) 3M #3632-25 YELLOW (BREAD)
- 7) 3M #3632-22 MATTE BLACK
- 8) 3M #3632-128 PLUM PURPLE (GRAPES)
- 9) 3M #3632-59 DARK BROWN (BANNER SHADOWS)

ELECTRICAL NOTES

- 1) UL APPROVED DISCONNECT SWITCH
- 2) 4 - D/HO 84" FLUORESCENT LAMPS
- 3) 1 - ESB432-14 BALLAST
- 4) X
- 5) X

DESIGN CRITERIA

2007 (STATE) BLDG CODE WITH 2009 SUPPLEMENTS

WIND SPEED =

IMP. FACTOR =

EXPOSURE =

G_{Cp} =

q_h =

ENGINEER SEAL

PHILLIP P. SAYERS, PE No. 69795
CERT. OF AUTHORIZATION No. 29484