
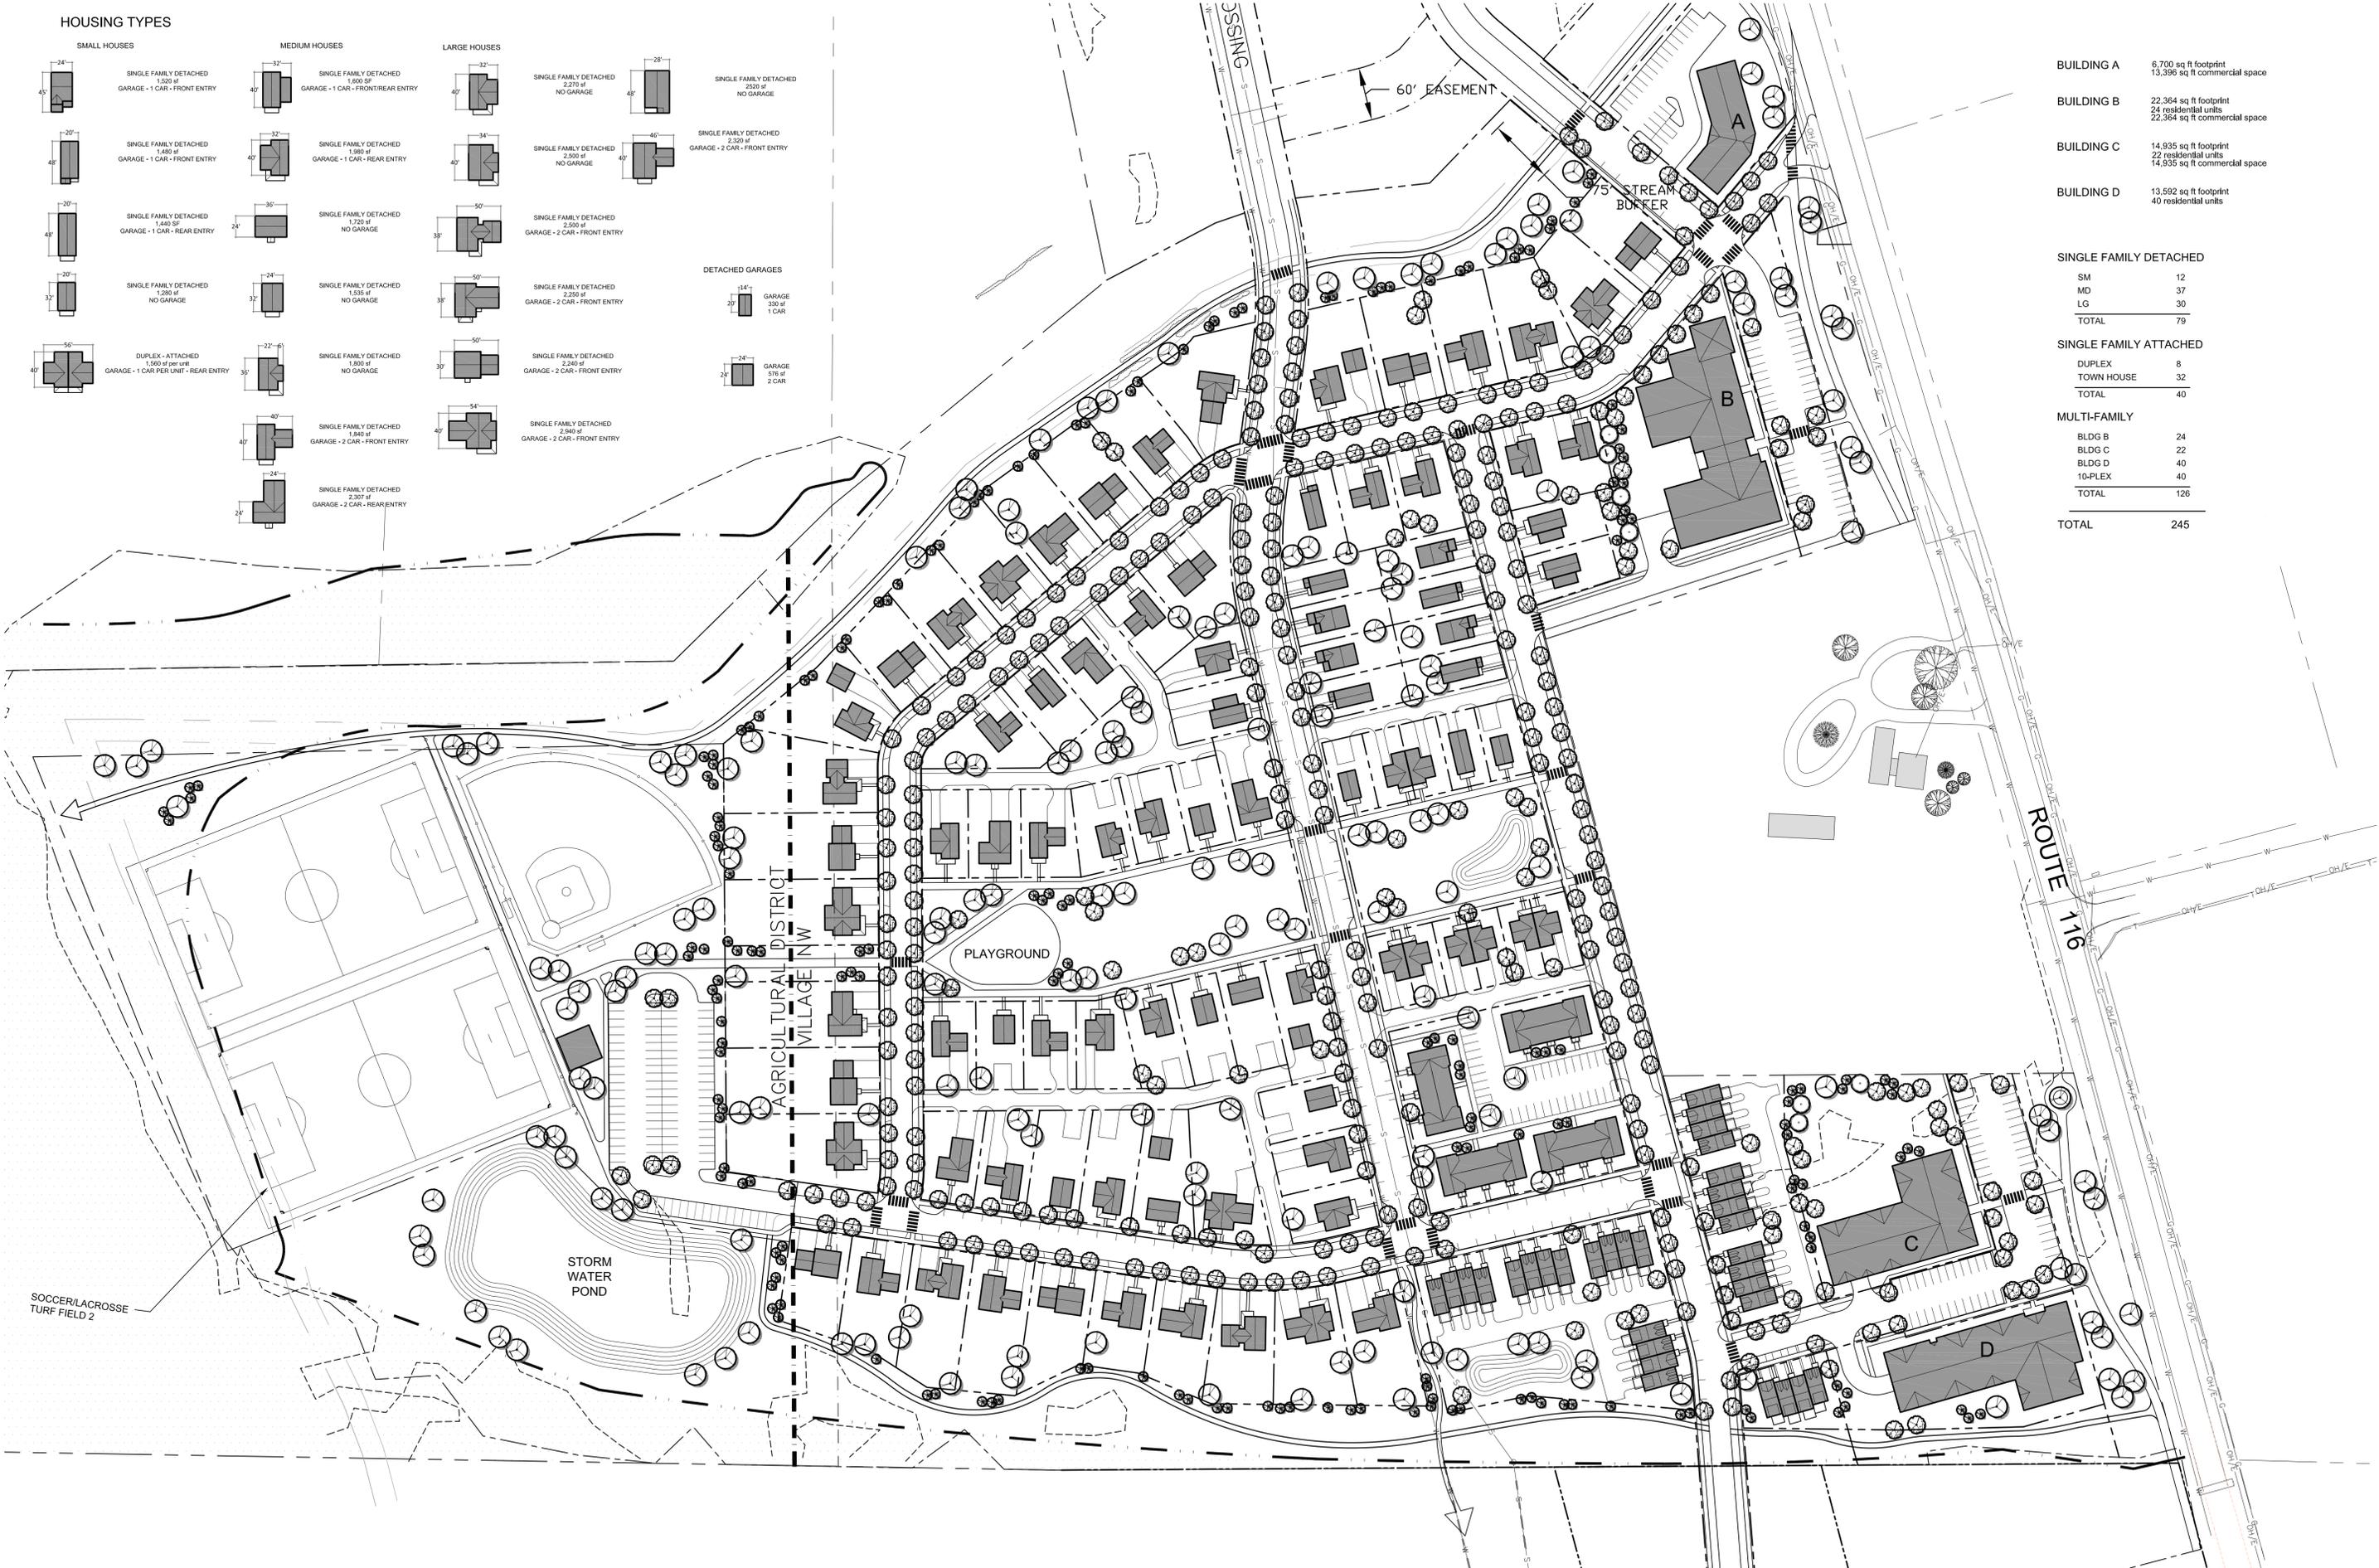


HOUSING TYPES

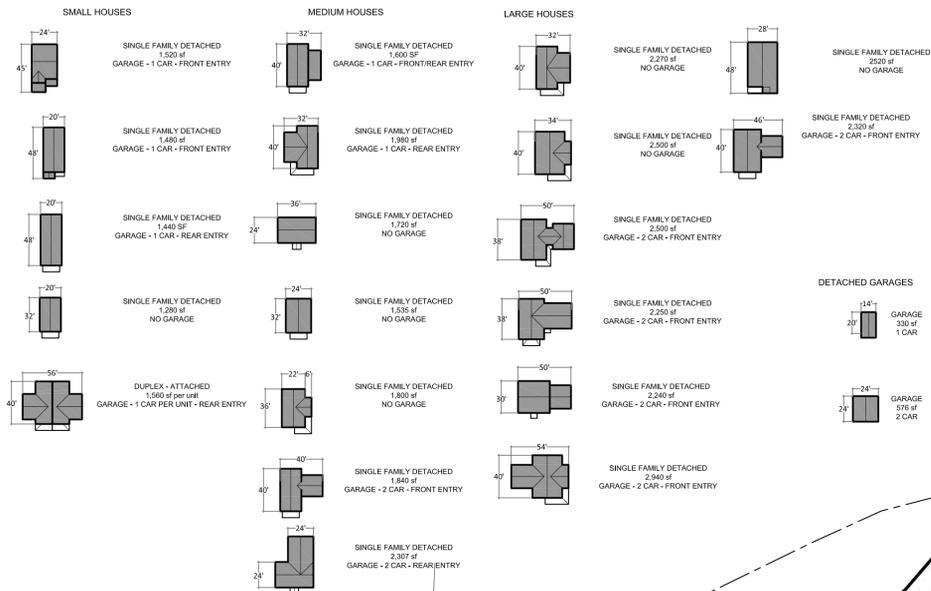

BUILDING A	6,700 sq ft footprint 13,396 sq ft commercial space
BUILDING B	22,364 sq ft footprint 24 residential units 22,364 sq ft commercial space
BUILDING C	14,935 sq ft footprint 22 residential units 14,935 sq ft commercial space
BUILDING D	13,592 sq ft footprint 40 residential units
SINGLE FAMILY DETACHED	
SM	12
MD	37
LG	30
TOTAL	79
SINGLE FAMILY ATTACHED	
DUPLEX	8
TOWN HOUSE	32
TOTAL	40
MULTI-FAMILY	
BLDG B	24
BLDG C	22
BLDG D	40
10-FLEX	40
TOTAL	126
TOTAL	245