


PT MANTEL PAINTED DURANODIC BRONZE
 7 1/4" X 7 1/4" PT BEAM PAINTED DURANODIC BRONZE
 3/4" MDO FACE PAINTED BLUE TRIMMED WITH
 1" X 1" CEDAR MOLDING
 PAINTED BEIGE OR NATURAL FINISH (TBD)
 1/2" THICK CUTOUT COPY PAINTED WHITE
 7 1/4" X 7 1/4" PT BEAM PAINTED DURANODIC BRONZE

3/4" MDO MOTHERBOARD PAINTED BEIGE WITH
 1" X 1" CEDAR MOLDING
 PAINTED BEIGE OR NATURAL FINISH (TBD)
 16 INDIVIDUAL 1/4" SILVER DIBOND ALUMINUM
 CHANGEABLE TENANT PLAQUES
 ATTACHED WITH SCREWS THROUGH FACE

7 1/4" X 7 1/4" PT BEAM PAINTED DURANODIC BRONZE

7 1/4 X 7 1/4 PT POSTS
 PAINTED DURANODIC BRONZE

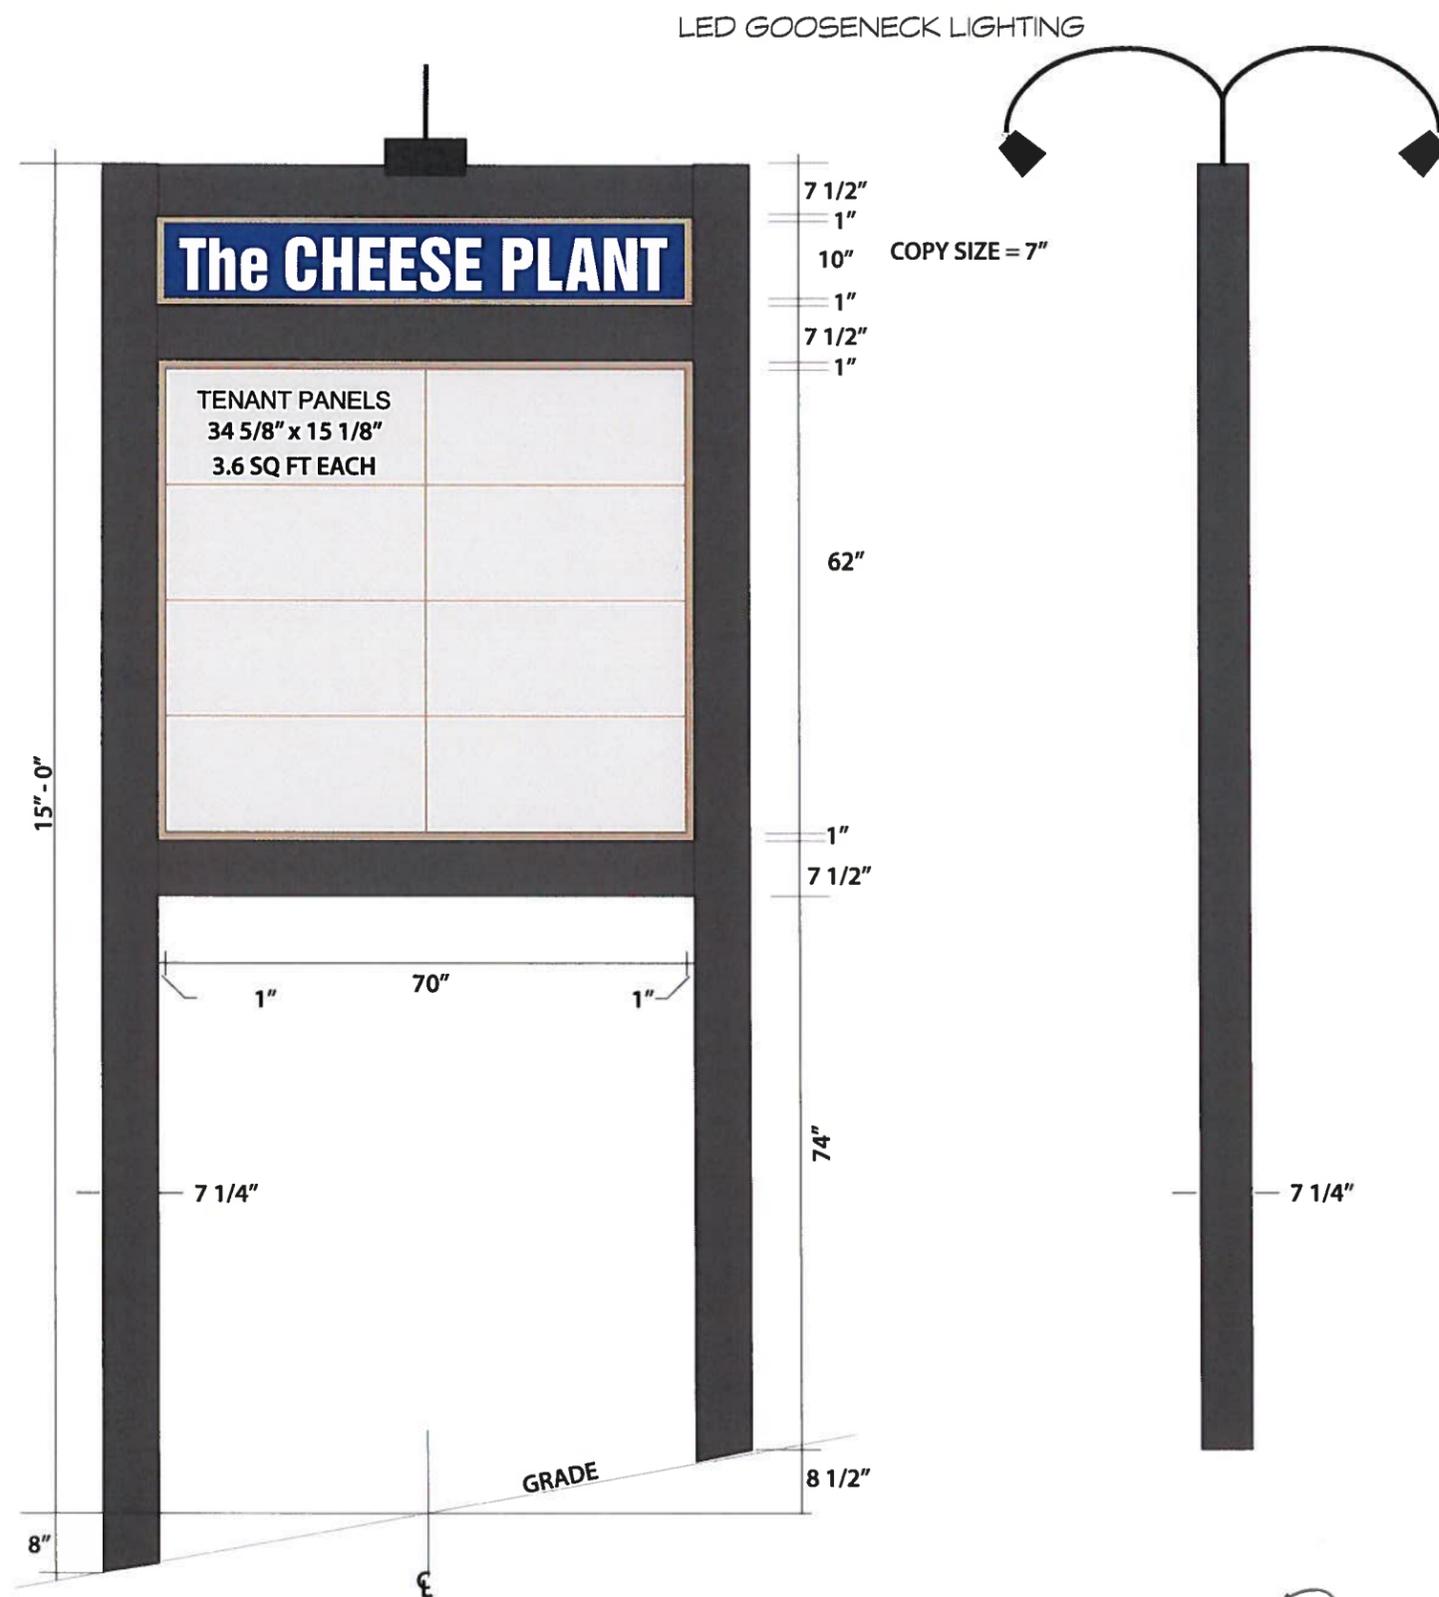

notes

#696

LARGE MONUMENT
 MAIN ENTRY
 TENANT SIGN
 OPTION A

EXTERIOR
 POST MOUNT

QTY = ONE
 TWO-FACED

SIGN AREA
 MAIN ID = 6 SQ FT
 TENANT AREA = 32
 TOTAL AREA = 38 SQ FT

client

SAPUTO PROPERTIES

scale

1/2" = 1 FOOT

file name

MAIN TENANT R8

date

10/31/12

drawing

GMD

SPARKY POTTER
 DESIGN GROUP

WOOD & WOOD
 DESIGN • SIGN SYSTEMS
 INTERIORS • DECORATIVE ARTS
 98 CARROLL ROAD
 WAITSFIELD, VERMONT 05673



802-496-3000
 802-496-7916 FAX
 woodwood@madriver.com

APPROVED
 DATE

[Signature]
 11/2/12