

THE CONTRACTOR SHALL NOTIFY "DIGSAFE" AT 1-888-DIG-SAFE PRIOR TO ANY EXCAVATION.

C. D. CAIRNS IRREVOCABLE TRUST  
TAX MAP NO. 16-20-37.0

K. NYE  
TAX MAP NO.  
16-20-55.0

B. YARWOOD  
W. STEIN  
TAX MAP NO. 16-20-28.0

D. & J. BLITTERSDORF  
TAX MAP NO. 16-20-56.8

B. & S. WAINER  
TAX MAP NO. 16-20-56.4  
V. 105 P. 467 MAP SLIDE 18C


D. & J. BLITTERSDORF  
TAX MAP NO. 16-20-56.9

DAVID LYMAN REVOCABLE TRUST  
TAX MAP NO. 04-01-42.1  
V. 127 P. 559  
MAP SLIDE 12D

R. & R. BERTRAND  
TAX MAP NO. 04-01-42.2  
V. 92 P. 269  
MAP SLIDE 12D

KB REAL ESTATE LLC  
TAX MAP NO. 16-20-56.1  
V. 199 P. 246  
MAP SLIDE 18C

WIND NRG PARTNERS  
TAX MAP NO. 16-20-69.0

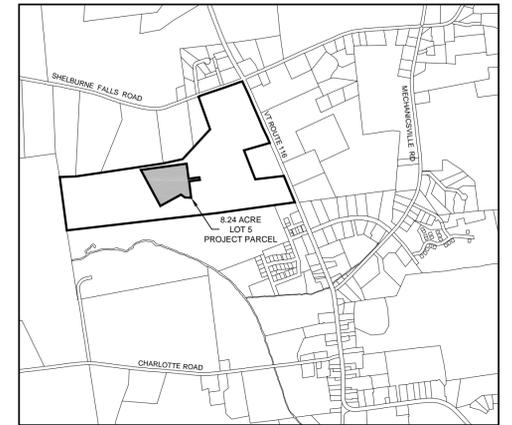

LOCATION MAP  
NTS

LEGEND


- PROJECT PROPERTY BOUNDARY
- ABUTTING PROPERTY BOUNDARY
- EXISTING CONTOUR LINE
- SPECIAL FLOOD HAZARD AREA BOUNDARY
- STREAM BUFFER
- STREAM / DRAINAGE SWALE
- △ ARCHEOLOGICAL ARTIFACT SITE
- POSSIBLE FUTURE LOT NUMBER TAKEN FROM HAYSTACK CROSSING PLANS

NOTES

1. MAPPING INFORMATION SHOWN ON THIS PLAN IS BASED UPON 2004 ORTHOPHOTOS, DIGITAL TERRAIN MODEL ELEVATION DATA OBTAINED THROUGH THE CHITTENDEN COUNTY REGIONAL PLANNING 2004 ORTHOMAGERY PROGRAM.
2. PROJECT DATUMS ARE NAD 83 AND NAVD 88.
3. THE LOCATIONS OF THE EXISTING SANITARY SEWER AND WATER MAINS CROSSING THE BISSONETTE PROPERTY ARE TAKEN FROM PLANS ENTITLED "HAYSTACK CROSSING, SHELburne FALLS ROAD, HINESBURG, VERMONT, RECORD DRAWING" DATED 1-19-12 BY TRUDELL CONSULTING ENGINEERS.



SEPT. 2014	REVISED PER TOWN REVIEW	DH
JULY, 2014	REVISED PER NEW LAYOUT	DH
These plans shall only be used for the purpose shown below:		
<input type="checkbox"/> Sketch Concept	<input type="checkbox"/> Act 250 Review	
<input type="checkbox"/> Preliminary	<input type="checkbox"/> Construction	
<input type="checkbox"/> Final Local Review	<input type="checkbox"/> Record Drawing	
<b>Town of Hinesburg Proposed Recreational Facility</b>		Project No. 11092
Shelburne Falls Rd / VT Route 116 Hinesburg, VT		Survey -
<b>OVERALL SITE PLAN</b>		Design DH
		Drawn L&D
		Checked DG
		Date JUNE, 2014
		Scale 1" = 100'
		Sheet number 1
<b>Lamoureux &amp; Dickinson</b> Consulting Engineers, Inc. 14 Morse Drive, Essex, VT 05452 802-878-4450 www.LDengineering.com		

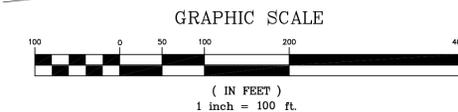

P:\2011\1092\dwg\11092-01.dwg, 9/22/2014 11:26:52 AM, 1:1